


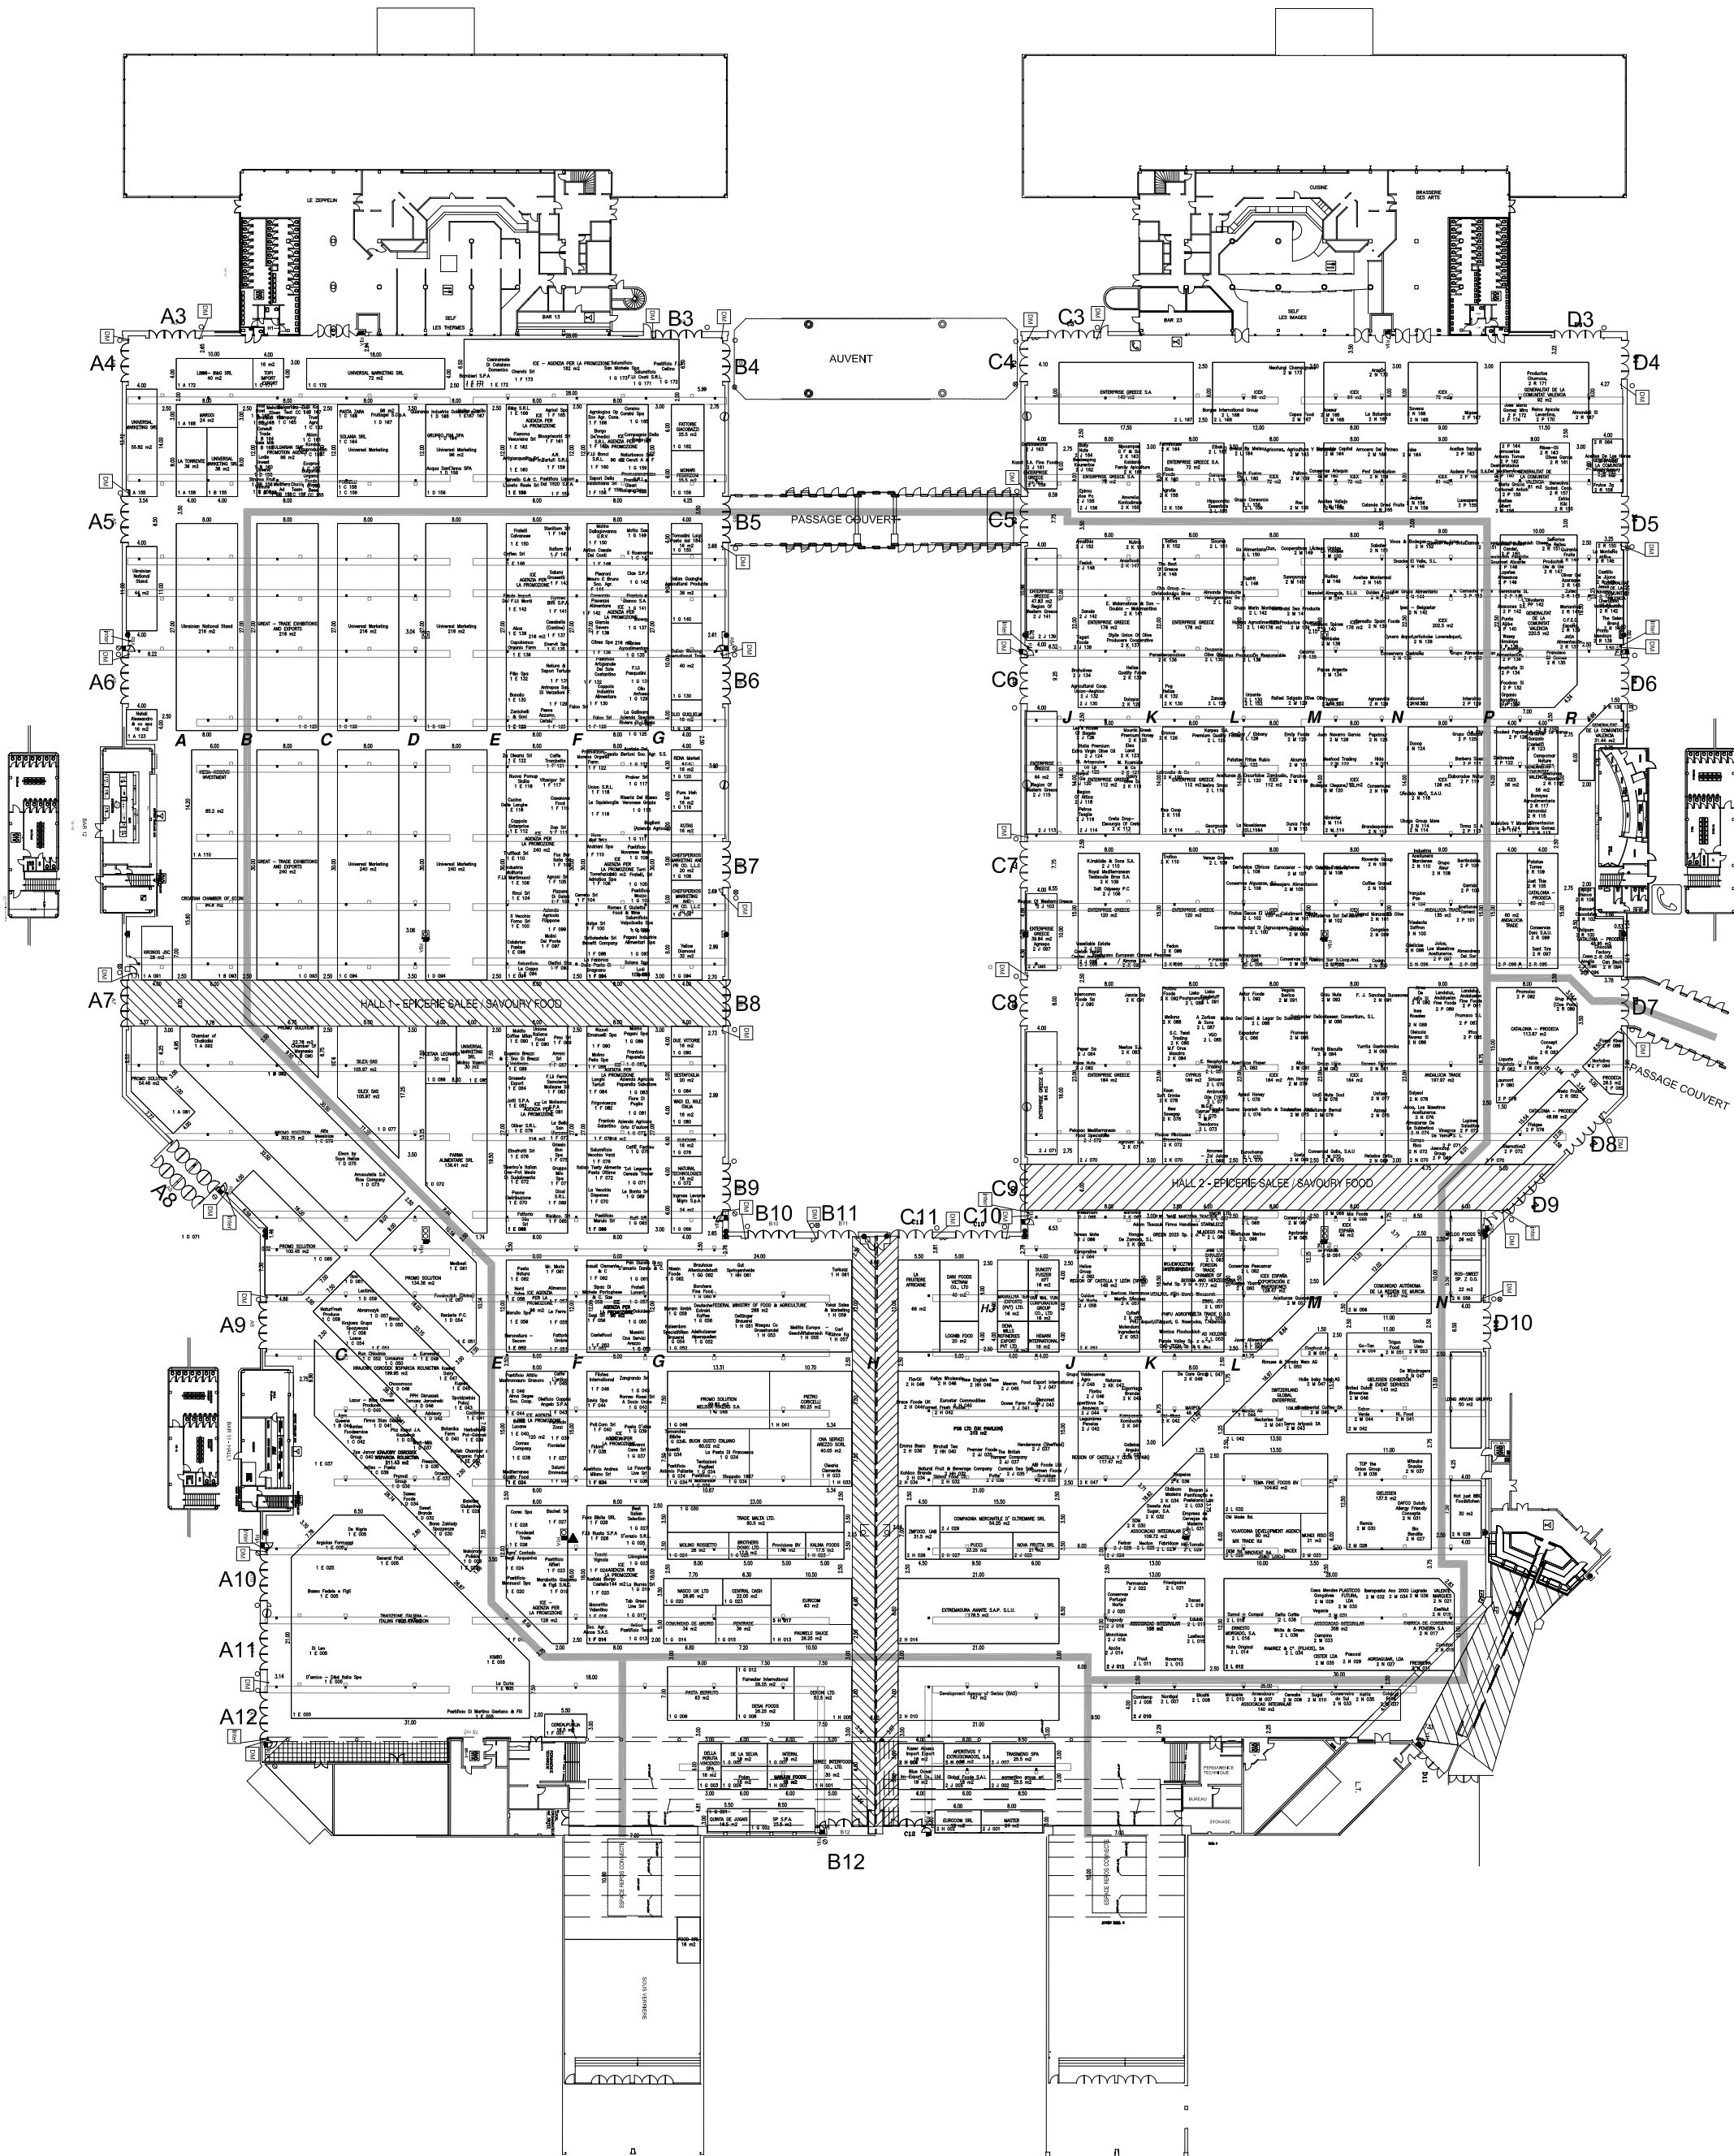

SIAL 2024
Plan Technique
Du 19 au 23 octobre 2024

Parc des Expositions de Paris-Nord Villepinte - France

Halls 1&2 éch : 1/800 ème

Date de mise à jour : 11/09/24 SBP

COMEXPOSIUM

"DOCUMENT NON CONTRACTUEL". LES INFORMATIONS TECHNIQUES, TELLES QUE, POSITIONNEMENT DES R.I.A., POSITIONNEMENT ET DETAIL DES PILIERS ET DES BARAGÈGES, ÉTANT FOURNIES PAR LE PARC D'EXPOSITION ET SUSCEPTIBLES D'ÊTRE MODIFIÉES (EN CAS D'INFORMATIONS ERREUR) OU SUITE À DES TRAVAUX, COMEXPOSIUM DÉCLINE TOUTE RESPONSABILITÉ EN CAS D'INEXACTITUDE DU PLAN.

"NON CONTRACTUAL INFORMATION". THE TECHNICAL INFORMATION DISPLAYED ON THIS PLAN, SUCH AS THE POSITIONING AND DETAILS OF ROSE STATION, PILLARS AND CLADDINGS IS PROVIDED BY THE EXHIBITION CENTRE AND MAY BE SUBJECT TO CHANGES BECAUSE OF ERRONEOUS DATA OR PUBLIC WORKS. COMEXPOSIUM DECLINES ANY RESPONSIBILITY REGARDING POSSIBLE INACCURACIES.

DOCUMENT PROPRIÉTÉ EXCLUSIVE COMEXPOSIUM - REPRODUCTION INTERDITE - BUREAU D'ÉTUDES COMEXPOSIUM. / THIS DOCUMENT IS AN EXCLUSIVE COMEXPOSIUM PROPERTY - REPRODUCTION IS FORBIDDEN - COMEXPOSIUM DESIGN OFFICE.